




# Proposed Floor Plan for Youth/Community Center

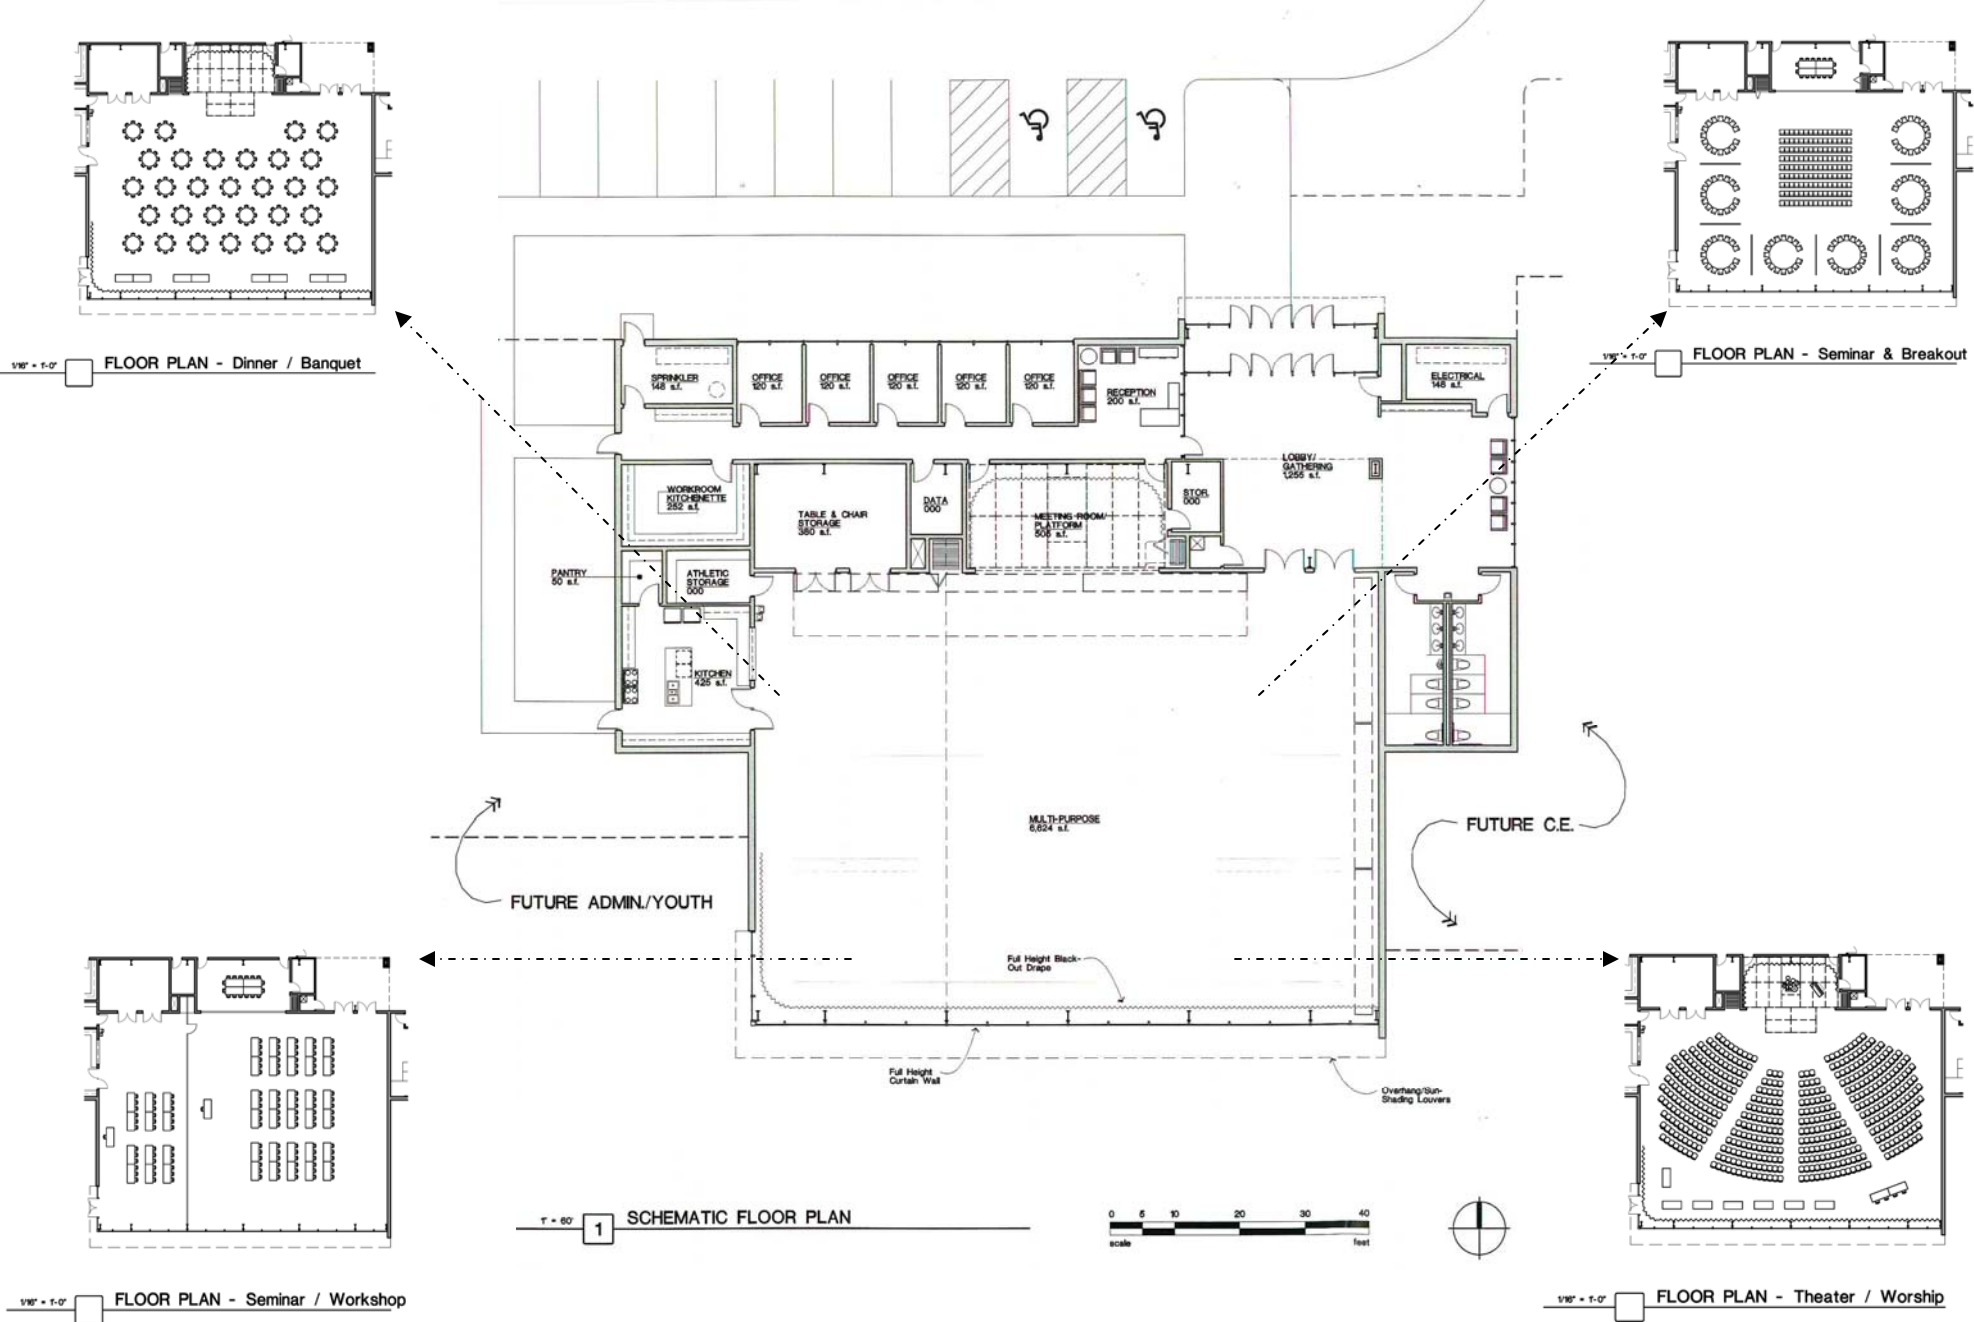


# Exterior Elevations

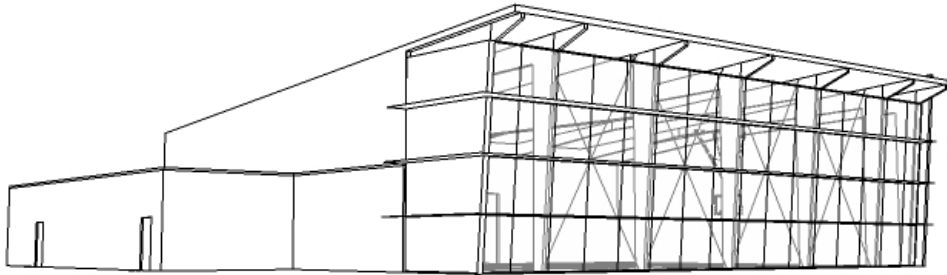

**South Window Wall Facing Rt. 173  
Multi Purpose Room**

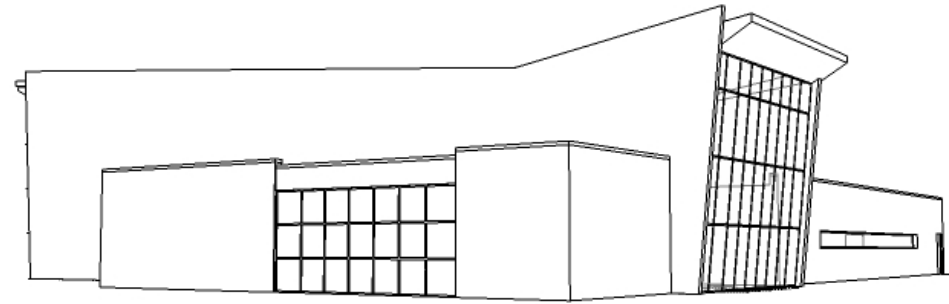

**East Facing Front Lobby Wall**

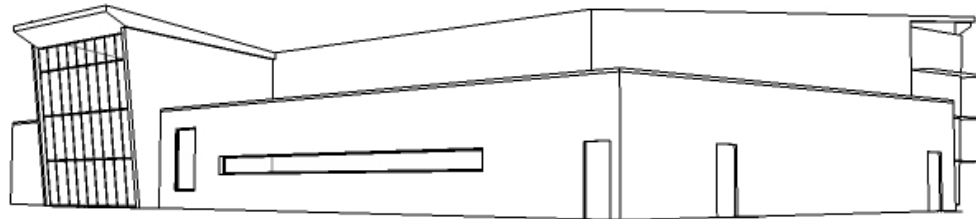

**North Facing Office Wall**